

FREE OM

Level Entry Shower System

APVLES6048

59.1/2" x 47.1/2" Pan

DESCRIPTION:

* Level Entry Shower Pan

INSTALLATION NOTES:

* Max. 4"x4" Ceramic Tile or Natural Stone

* Compatible with Joist, TGI or Truss Floor Systems

* Compatible with most concrete floor systems

* Meets ADA requirements


* Pan may be cut to accommodate custom shower sizes

* Third party certified to ICC-ES-PMG LC-1030,

SPECIFICATIONS



LEVEL ENTRY SHOWER PAN

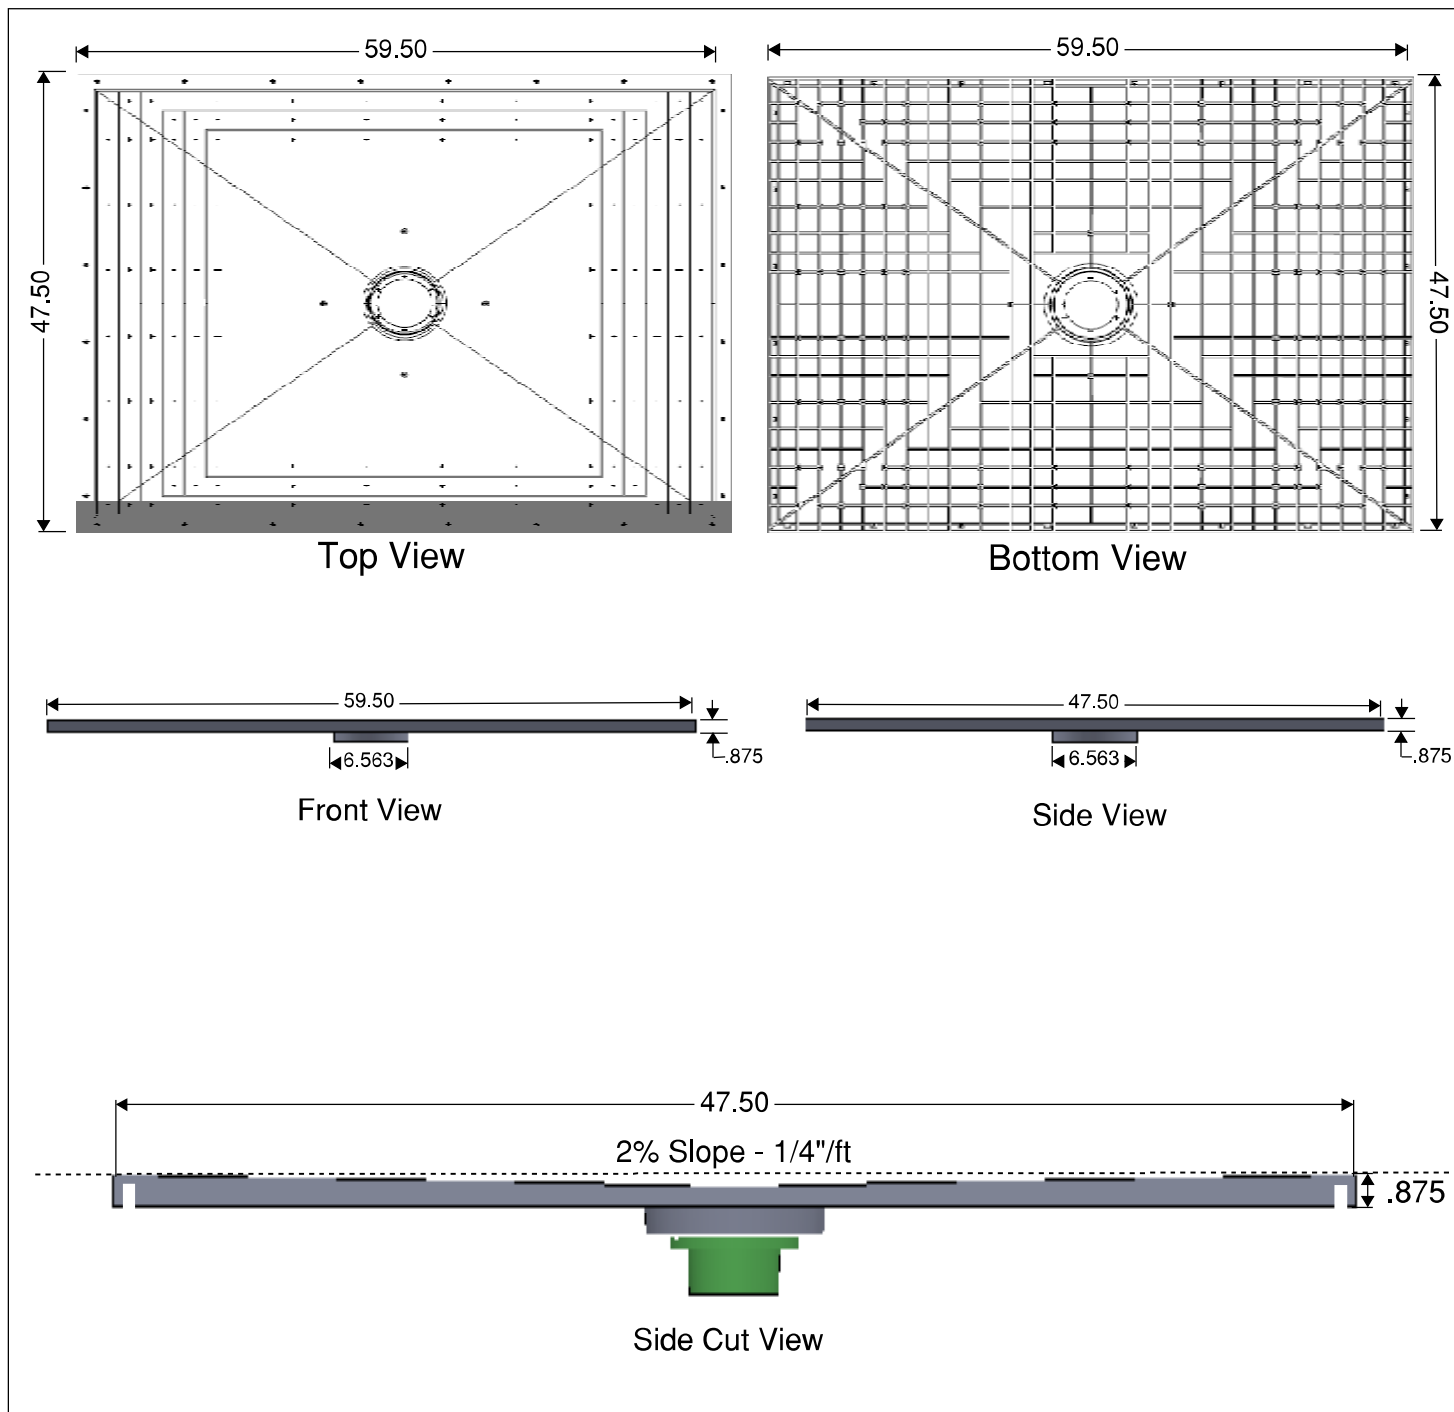

FOR MORE INFORMATION CALL 1-877-947-7769