


## TECHNICAL SPECIFICATIONS

## APFXST6232LD1.125

Interior: 60 x 30 x 76 ¾  
Exterior: 66 x 32 ½ x 78 ¾  
inches

ADA/ANSI compliant when fully equipped  
and installed according to guidelines.

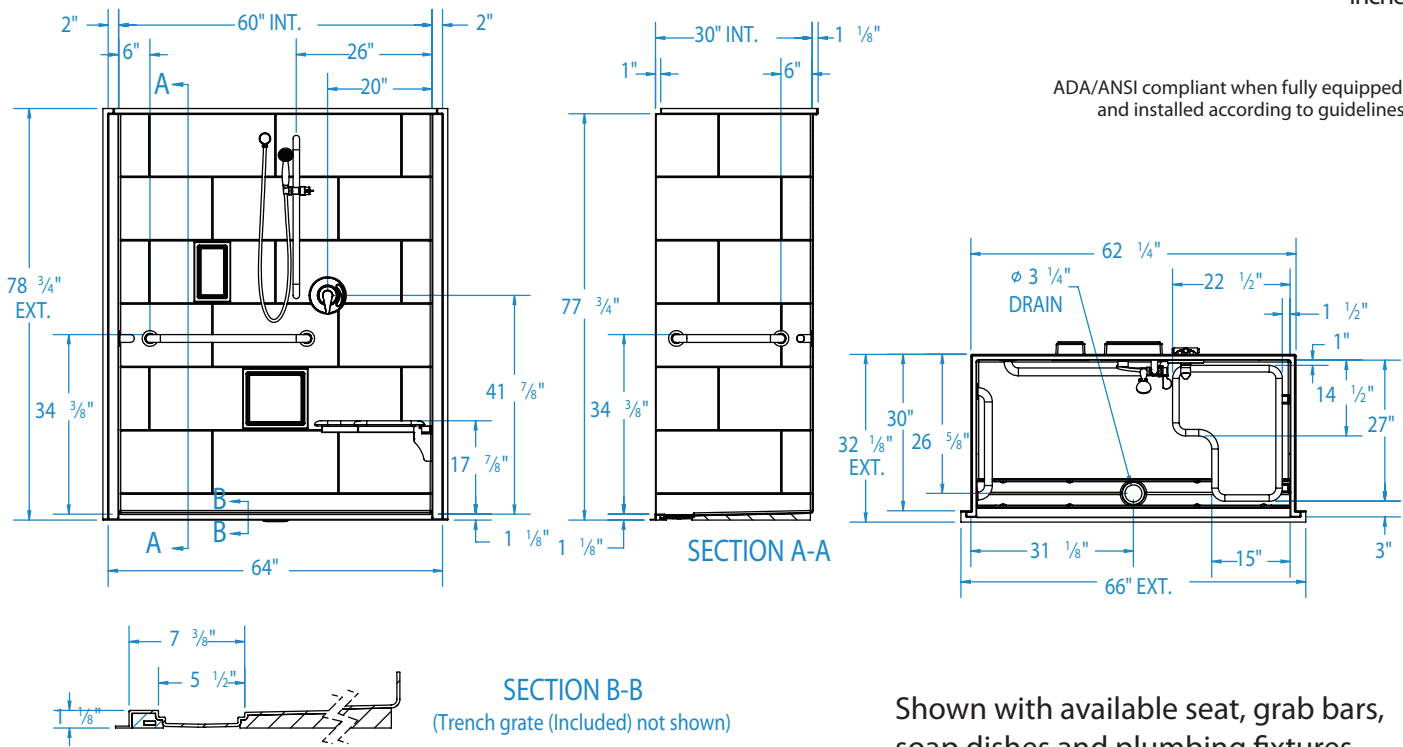

**FEATURES** lbs Dimensional Tolerance  $\pm \frac{3}{8}$ ". Dimensions needed for site preparation should be measured from the unit. Manufacturer assumes no responsibility for preparatory work.

Type and Model #	Material	Wall Finish	Pieces	Drain	Dam/Skirt Height	Net Wt.	Pkg. Wt.
Shower XST6232TR 1.125	applied acrylic	Smooth tile	1	Center Front	1 ½ skirt	200	210

### DIMENSIONS

Specifications	inches
Width: Ext. / Int.	66 / 60
Depth: Ext. / Int.	32 ½ / 30
Height: Ext. / Int.	78 ¾ / 76 ¾
Enclosure Opening:	60
Skirt Height:	½
Drain Rough-In (from Back Wall)	26 ⅝
Drain Rough-In (from Side Wall)	31 ⅛

### FRAMING DIMENSIONS

Type	D Depth	W Width	H Height	A	B	C
Alcove	30	62 ¼	–	Box Out	31 ⅛	26 ⅝

